

Syracuse Zoning Administration

Application for Resubdivision/Lot Alteration

City Hall Commons * Room 101 * 201 East Washington Street * Syracuse, NY 13202-1426 * 315-448-8640

For office use only: District: R-101 Filing Date: 3/13/2019 Case #: R-19-03
Resubdivision Lot Alteration

SUBJECT PROPERTY ADDRESS(ES):

147 & 151 Seventh North Street

TAX MAP NUMBERS: (of each property involved)

Section: Ford Block: 114 Lot: 16 Section: Block: Lot:
Section: Ford Block: 114 Lot: 17 Section: Block: Lot:

PROPERTY OWNER(S): (If more than one owner, attach additional pages)

NAME: Tina Le
MAILING ADDRESS: 147 Seventh North St. Syracuse, New York
ZIP: 13208 DAYTIME PHONE: 772-333-7001
HOME PHONE: E-MAIL:

REPRESENTATIVE: Attorney or Other contact:
(Complete only if a representative is involved with this application)

NAME: Anthony P. Adorante
MAILING ADDRESS: 5111 West Genesee St., Camillus, New York 13031
ZIP: 13031 TELEPHONE: 315-487-0210 E-MAIL: adorantelaw@cnymail.com

CURRENT LAND USES ON ALL INVOLVED PROPERTIES: Residential

CURRENT DESCRIPTION OF ALL STRUCTURES ON ALL INVOLVED PROPERTIES:

Single Family Residence

DESCRIBE THE REASON FOR YOUR REQUEST and YOUR OVERALL PROJECT IN DETAIL:

IS THIS RESUBDIVISION/LOT ALTERATION PART OF A LARGER OVERALL PROJECT?
YES NO

*NOTE: IF THE PROPOSED USE DOES NOT COMPLY WITH APPLICABLE ZONING LAWS
ADDITIONAL APPLICATIONS MAY BE NECESSARY.

DECLARATION

I understand that false statements made herein are **punishable as a Class A Misdemeanor, pursuant to Section 210.45 of the Penal Law of the State of New York**. I declare that, subject to the penalties of perjury, any statements made on this application and any attachments are the truth and to the best of my knowledge are correct.

I also understand that any false statements and/or attachments presented knowingly in connection with this application will be considered null and void.

CURRENT PROPERTY OWNER SIGNATURE

As listed on the City of Syracuse Tax Assessment Roll. If not listed as the owner on the current rolls, please include a proof of ownership, for example, a copy of the deed. Attorney's signing on behalf of the owner must include a one page letter describing the legal representative arrangement. Architects, engineers, contractors, tenants, etc. cannot sign on behalf of the property owner. If property owner is a Corporation or an Organization, then the person signing must provide verification they are a member of such, and can sign on the owners' behalf.



1-11-19
DATE

CURRENT PROPERTY OWNER SIGNATURE

Tina Le Owner

Please legibly PRINT SIGNATURE NAME and TITLE

REQUIRED SUBMITTALS


- APPLICATION** – Must be **completely filled out** including tax map numbers, and current and proposed uses of property/properties and must be signed by the property owner(s) or legal representative(s).
- SHORT ENVIRONMENTAL FORM** – Must be completely filled out (side one only) and signed.
- MAPS – RESUBDIVISION/LOT ALTERATION MAPS –**
 - a. **7 COPIES** – Drawn by a licensed land surveyor on paper. If maps are larger than 11 x 17, then a reduced copy must also be submitted.
 - b. Must show existing and proposed lot lines along with addresses and new lot numbers (see attached example). Must also illustrate all existing and any proposed physical features on the property (i.e. driveways, walkways, retaining walls, fences, etc.)
 - c. Must also contain a location map for the subject property.
 - d. Please have your land surveyor contact the Onondaga County Health Department at 315-435-6600 prior to drawing your resubdivision/lot alteration map for map requirements.

***Please note that if referrals are necessary for this application, additional copies of all required materials will be requested.**

FOR STAFF USE ONLY

REFERRAL NEEDED

- ONONDAGA COUNTY PLANNING BOARD
- SYRACUSE LANDMARK PRESERVATION BOARD (This project is located within _____ Historic District; is listed individually in the National Register of Historic Places; is Eligible for inclusion in the National Register of Historic Places; or is architecturally significant).
- OTHER CITY/COUNTY/STATE AGENCY OR DEPARTMENT(S) _____

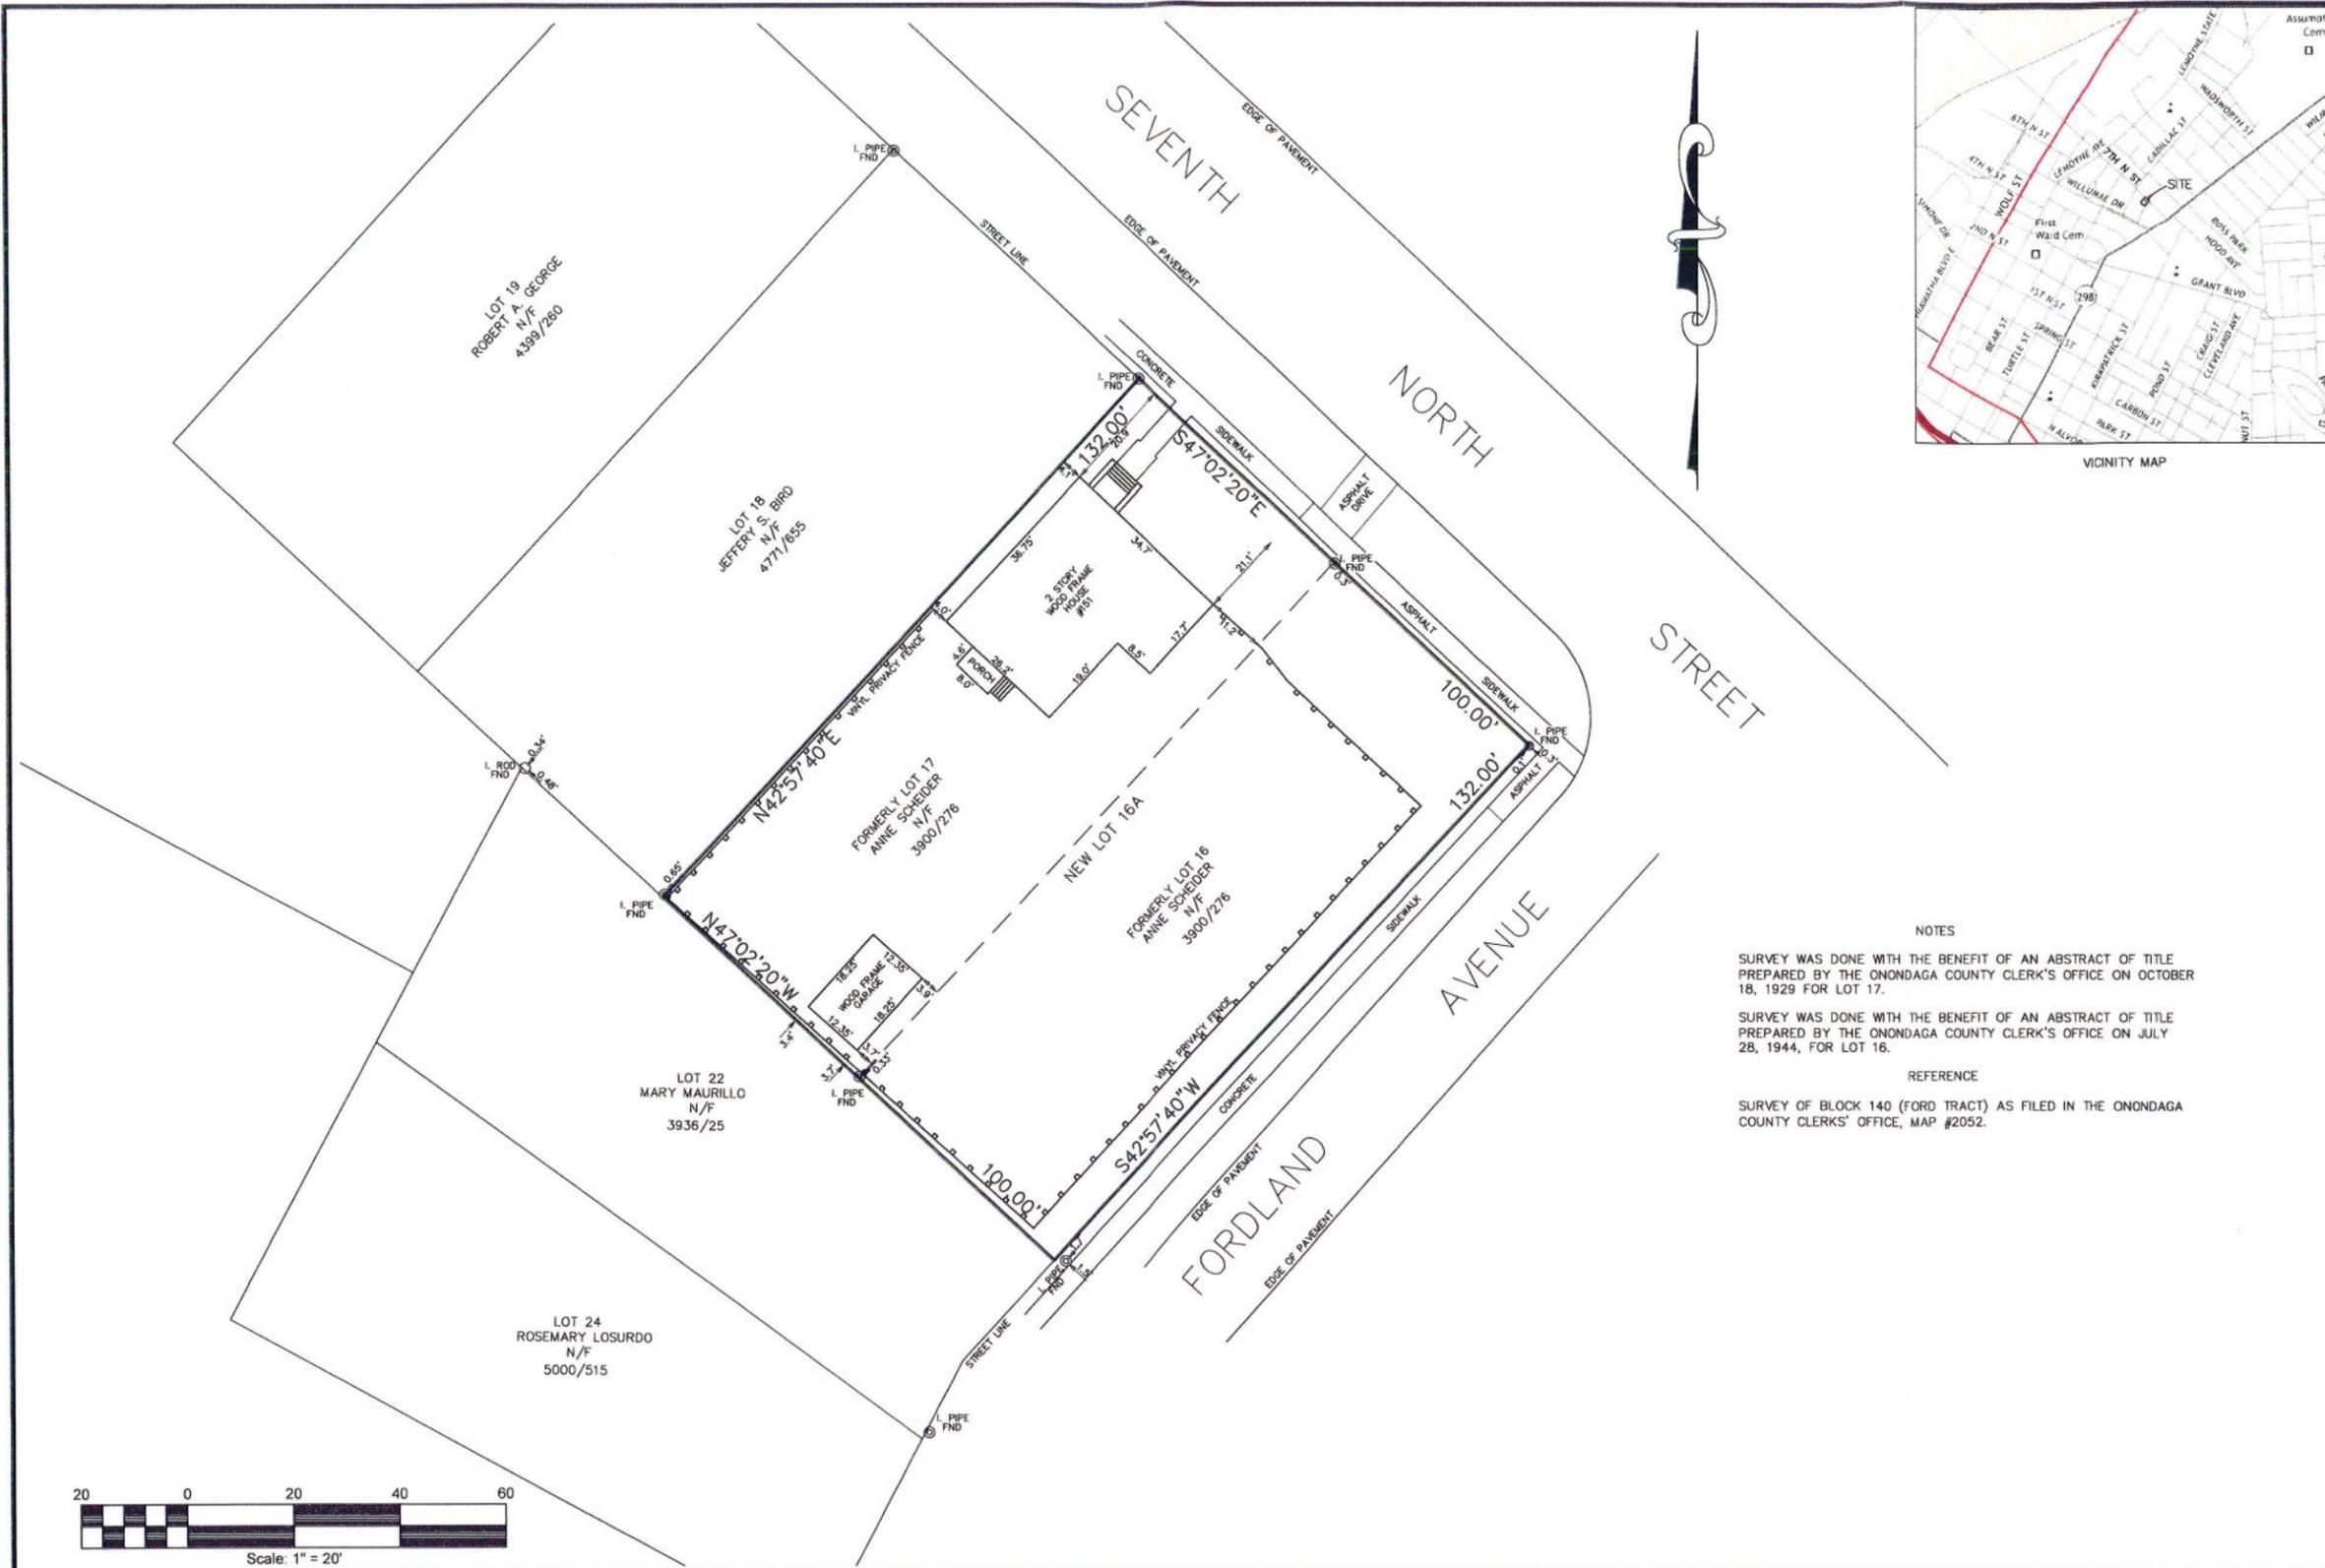


NOTES

SURVEY WAS DONE WITH THE BENEFIT OF AN ABSTRACT OF TITLE PREPARED BY THE ONONDAGA COUNTY CLERK'S OFFICE ON OCTOBER 18, 1929 FOR LOT 17.

SURVEY WAS DONE WITH THE BENEFIT OF AN ABSTRACT OF TITLE PREPARED BY THE ONONDAGA COUNTY CLERK'S OFFICE ON JULY 28, 1944, FOR LOT 16.

REFERENCE

SURVEY OF BLOCK 140 (FORD TRACT) AS FILED IN THE ONONDAGA COUNTY CLERK'S OFFICE, MAP #2052.

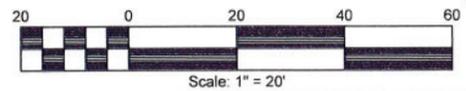

Drawn by <u>D.J. REITH</u> Checked by <u>D.J. REITH</u>		THE UNDERSIGNED HEREBY CERTIFIES THAT THIS MAP IS MADE FROM AN ACTUAL SURVEY OF THE PROPERTY SHOWN HEREON. DOUGLAS JAY REITH LICENSED LAND SURVEYOR	CNY LAND SURVEYING 2075 CHURCH ROAD BALDWINVILLE, NEW YORK 13027 (315) 635-4614	RE-SUBDIVISION OF LOTS 16 AND 17, BLOCK 140, FORD TRACT INTO LOT 16A, BLOCK 140, FORD TRACT CITY OF SYRACUSE COUNTY OF ONONDAGA STATE OF NEW YORK	FILE NO. <u>19.013</u> Scale <u>1" = 20'</u> Date Issued <u>02/09/19</u>
--	--	---	---	---	---

NO ALTERATION PERMITTED HEREON EXCEPT AS PROVIDED UNDER SECTION 7209, SUBDIVISION 2 OF THE NEW YORK STATE EDUCATION LAW.

ONLY COPIES OF THE ORIGINAL OF THIS SURVEY, MARKED WITH THE EMBOSSED LAND SURVEYOR'S SEAL, SHALL BE CONSIDERED TO BE TRUE AND VALID COPIES.

617.20
Appendix B
Short Environmental Assessment Form

Instructions for Completing

Part 1 - Project Information. The applicant or project sponsor is responsible for the completion of Part 1. Responses become part of the application for approval or funding, are subject to public review, and may be subject to further verification. Complete Part 1 based on information currently available. If additional research or investigation would be needed to fully respond to any item, please answer as thoroughly as possible based on current information.

Complete all items in Part 1. You may also provide any additional information which you believe will be needed by or useful to the lead agency; attach additional pages as necessary to supplement any item.

Part 1 - Project and Sponsor Information			
Name of Action or Project: Combine two Lots			
Project Location (describe, and attach a location map): 147 & 151 Seventh North St.			
Brief Description of Proposed Action: Combine Lot 17 of 151 and Lot 16 of 147 to become one Lot.			
Name of Applicant or Sponsor: Tina Le		Telephone:	
		E-Mail:	
Address: 151 Seventh North St.			
City/PO: Syracuse		State: New York	Zip Code:
1. Does the proposed action only involve the legislative adoption of a plan, local law, ordinance, administrative rule, or regulation? If Yes, attach a narrative description of the intent of the proposed action and the environmental resources that may be affected in the municipality and proceed to Part 2. If no, continue to question 2.			NO <input checked="" type="checkbox"/>
			YES <input type="checkbox"/>
2. Does the proposed action require a permit, approval or funding from any other governmental Agency? If Yes, list agency(s) name and permit or approval:			NO <input checked="" type="checkbox"/>
			YES <input type="checkbox"/>
3.a. Total acreage of the site of the proposed action?		.30 acres	
b. Total acreage to be physically disturbed?		0 acres	
c. Total acreage (project site and any contiguous properties) owned or controlled by the applicant or project sponsor?		.30 acres	
4. Check all land uses that occur on, adjoining and near the proposed action.			
<input checked="" type="checkbox"/> Urban <input type="checkbox"/> Rural (non-agriculture) <input type="checkbox"/> Industrial <input type="checkbox"/> Commercial <input checked="" type="checkbox"/> Residential (suburban)			
<input type="checkbox"/> Forest <input type="checkbox"/> Agriculture <input type="checkbox"/> Aquatic <input type="checkbox"/> Other (specify): _____			
<input type="checkbox"/> Parkland			

18. Does the proposed action include construction or other activities that result in the impoundment of water or other liquids (e.g. retention pond, waste lagoon, dam)? If Yes, explain purpose and size: _____ _____	NO	YES
	<input checked="" type="checkbox"/>	<input type="checkbox"/>
19. Has the site of the proposed action or an adjoining property been the location of an active or closed solid waste management facility? If Yes, describe: _____ _____	NO	YES
	<input checked="" type="checkbox"/>	<input type="checkbox"/>
20. Has the site of the proposed action or an adjoining property been the subject of remediation (ongoing or completed) for hazardous waste? If Yes, describe: _____ _____	NO	YES
	<input checked="" type="checkbox"/>	<input type="checkbox"/>
I AFFIRM THAT THE INFORMATION PROVIDED ABOVE IS TRUE AND ACCURATE TO THE BEST OF MY KNOWLEDGE		
Applicant/sponsor name: <u>Tina Le</u>	Date: <u>1-11-19</u>	
Signature: 		

Part 2 - Impact Assessment. The Lead Agency is responsible for the completion of Part 2. Answer all of the following questions in Part 2 using the information contained in Part 1 and other materials submitted by the project sponsor or otherwise available to the reviewer. When answering the questions the reviewer should be guided by the concept "Have my responses been reasonable considering the scale and context of the proposed action?"

	No, or small impact may occur	Moderate to large impact may occur
1. Will the proposed action create a material conflict with an adopted land use plan or zoning regulations?	<input type="checkbox"/>	<input type="checkbox"/>
2. Will the proposed action result in a change in the use or intensity of use of land?	<input type="checkbox"/>	<input type="checkbox"/>
3. Will the proposed action impair the character or quality of the existing community?	<input type="checkbox"/>	<input type="checkbox"/>
4. Will the proposed action have an impact on the environmental characteristics that caused the establishment of a Critical Environmental Area (CEA)?	<input type="checkbox"/>	<input type="checkbox"/>
5. Will the proposed action result in an adverse change in the existing level of traffic or affect existing infrastructure for mass transit, biking or walkway?	<input type="checkbox"/>	<input type="checkbox"/>
6. Will the proposed action cause an increase in the use of energy and it fails to incorporate reasonably available energy conservation or renewable energy opportunities?	<input type="checkbox"/>	<input type="checkbox"/>
7. Will the proposed action impact existing:	<input type="checkbox"/>	<input type="checkbox"/>
a. public / private water supplies?	<input type="checkbox"/>	<input type="checkbox"/>
b. public / private wastewater treatment utilities?	<input type="checkbox"/>	<input type="checkbox"/>
8. Will the proposed action impair the character or quality of important historic, archaeological, architectural or aesthetic resources?	<input type="checkbox"/>	<input type="checkbox"/>
9. Will the proposed action result in an adverse change to natural resources (e.g., wetlands, waterbodies, groundwater, air quality, flora and fauna)?	<input type="checkbox"/>	<input type="checkbox"/>

	No, or small impact may occur	Moderate to large impact may occur
10. Will the proposed action result in an increase in the potential for erosion, flooding or drainage problems?	<input type="checkbox"/>	<input type="checkbox"/>
11. Will the proposed action create a hazard to environmental resources or human health?	<input type="checkbox"/>	<input type="checkbox"/>

Part 3 - Determination of significance. The Lead Agency is responsible for the completion of Part 3. For every question in Part 2 that was answered “moderate to large impact may occur”, or if there is a need to explain why a particular element of the proposed action may or will not result in a significant adverse environmental impact, please complete Part 3. Part 3 should, in sufficient detail, identify the impact, including any measures or design elements that have been included by the project sponsor to avoid or reduce impacts. Part 3 should also explain how the lead agency determined that the impact may or will not be significant. Each potential impact should be assessed considering its setting, probability of occurring, duration, irreversibility, geographic scope and magnitude. Also consider the potential for short-term, long-term and cumulative impacts.

<input type="checkbox"/>	Check this box if you have determined, based on the information and analysis above, and any supporting documentation, that the proposed action may result in one or more potentially large or significant adverse impacts and an environmental impact statement is required.
<input type="checkbox"/>	Check this box if you have determined, based on the information and analysis above, and any supporting documentation, that the proposed action will not result in any significant adverse environmental impacts.
_____	_____
Name of Lead Agency	Date
_____	_____
Print or Type Name of Responsible Officer in Lead Agency	Title of Responsible Officer
_____	_____
Signature of Responsible Officer in Lead Agency	Signature of Preparer (if different from Responsible Officer)

PRINT